




NOTE:
1. ALL EXISTING CONTROLLERS AND DISPATCHERS TO BE REMOVED IN PHASED CONSTRUCTION.

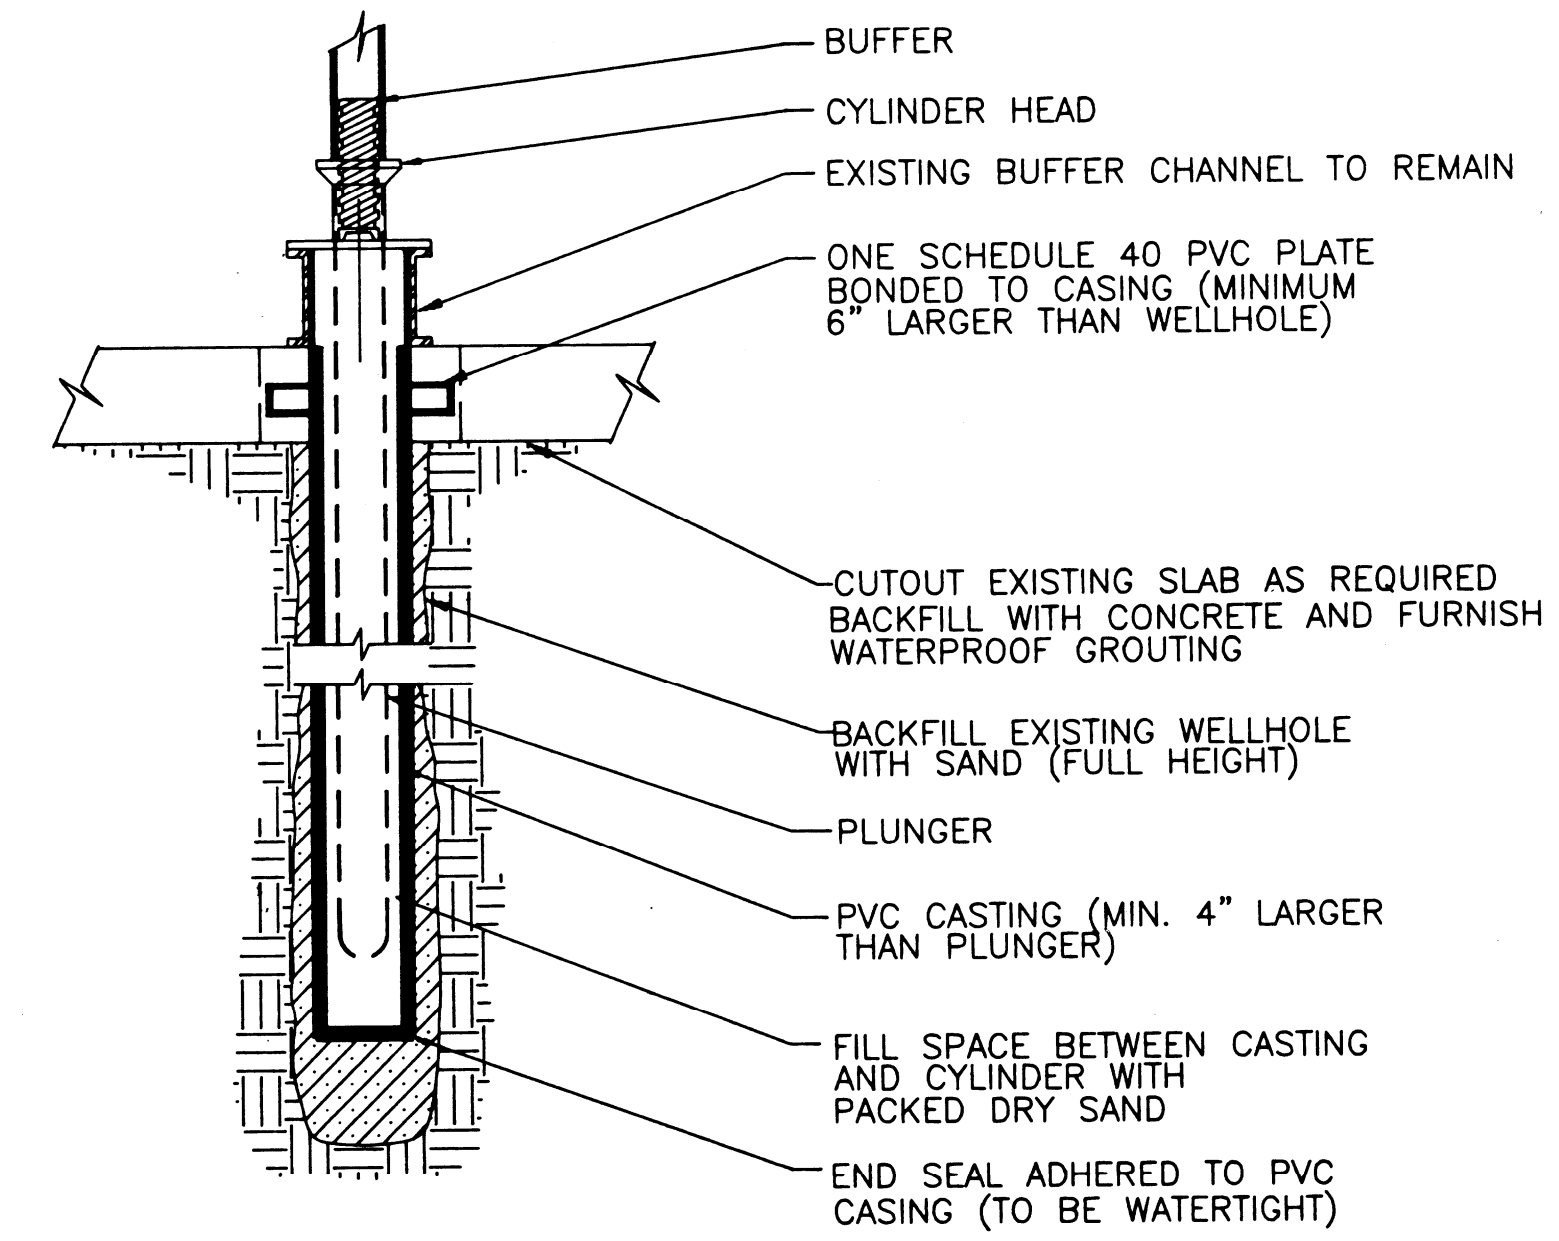


PLUNGER DETAIL
ELEVATOR NO. 34

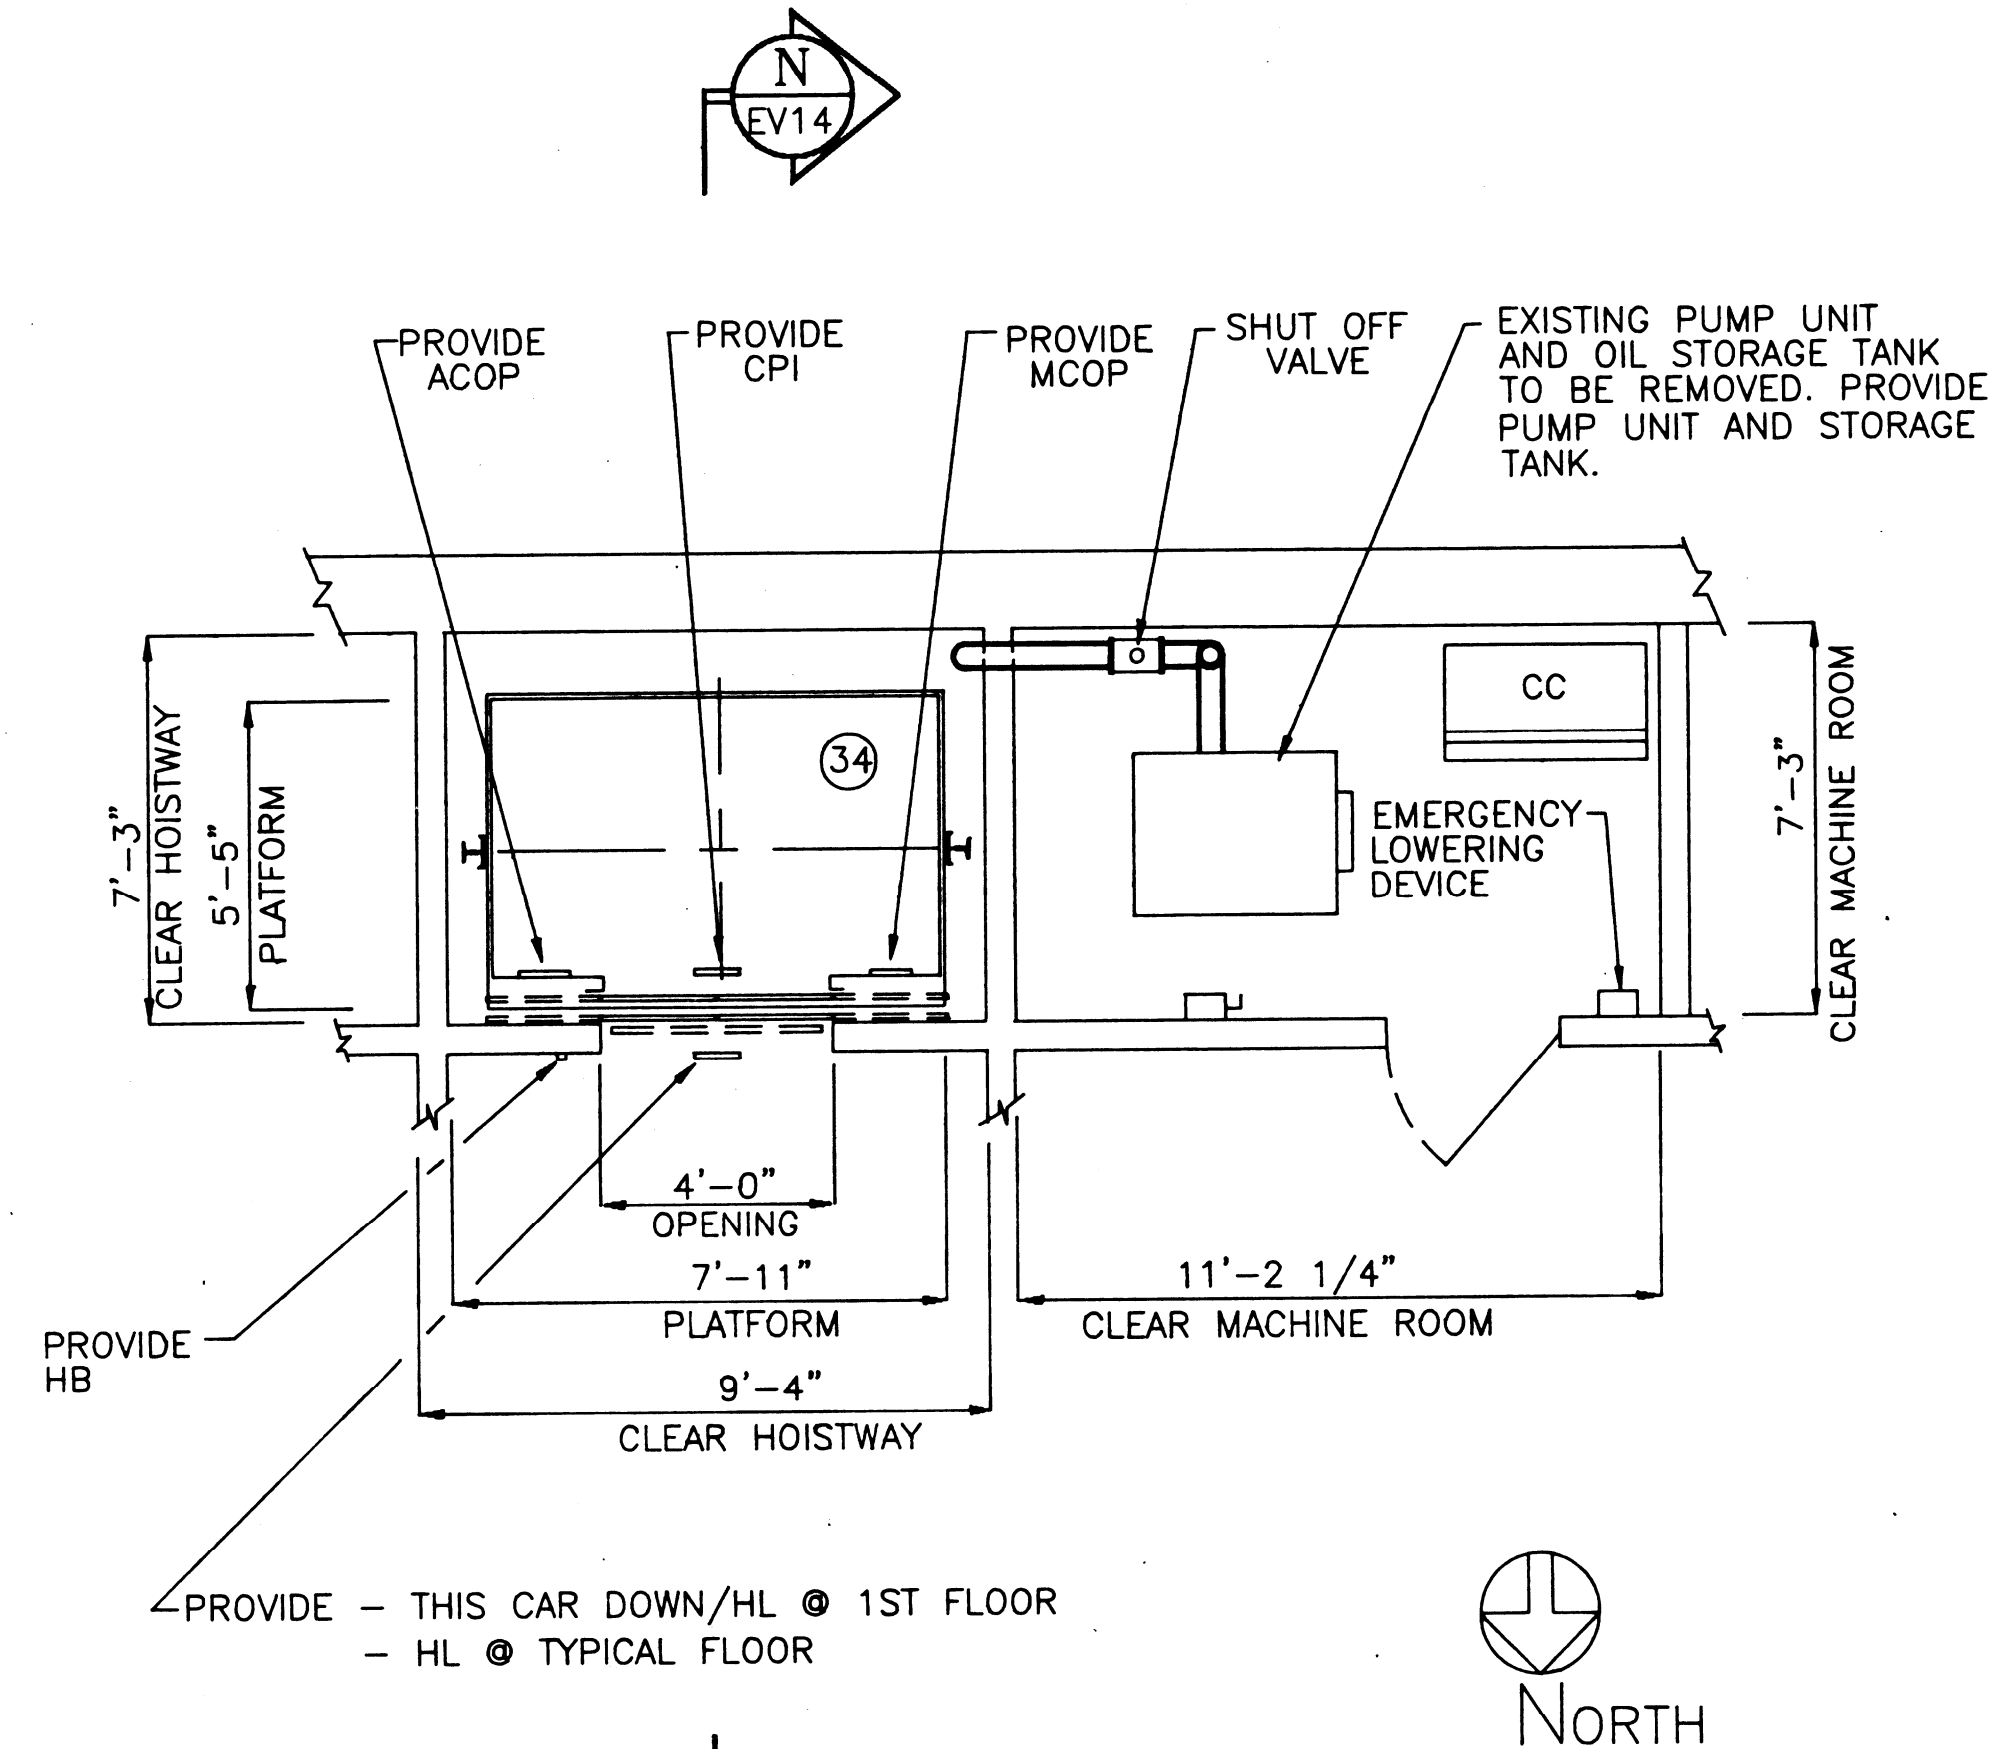


HOISTWAY AND MACHINE ROOM PLAN
ELEVATOR NO. 34 @ SUB-BASEMENT LEVEL
3500 LBS @ 125 F. P. M.
SCALE: 1/4\"/>

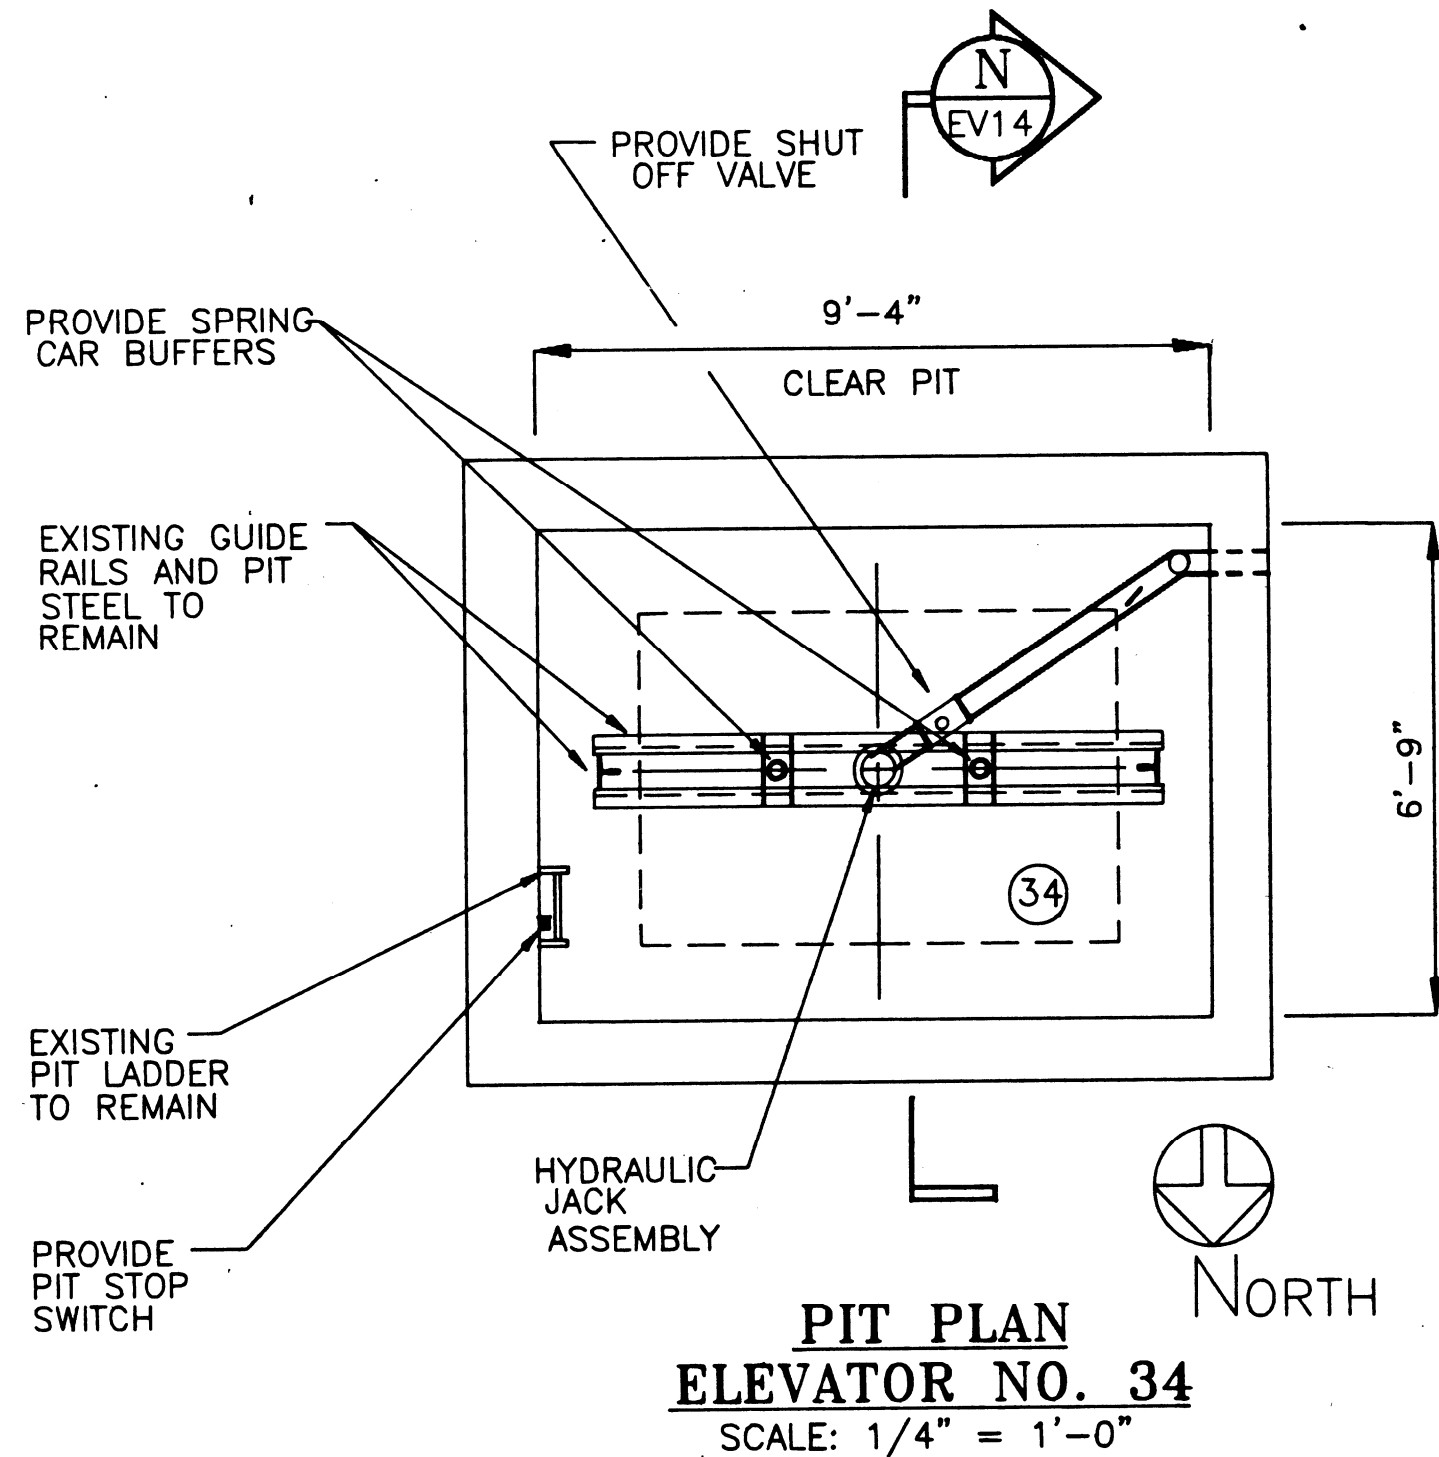


PIT PLAN
ELEVATOR NO. 34
SCALE: 1/4\"/>

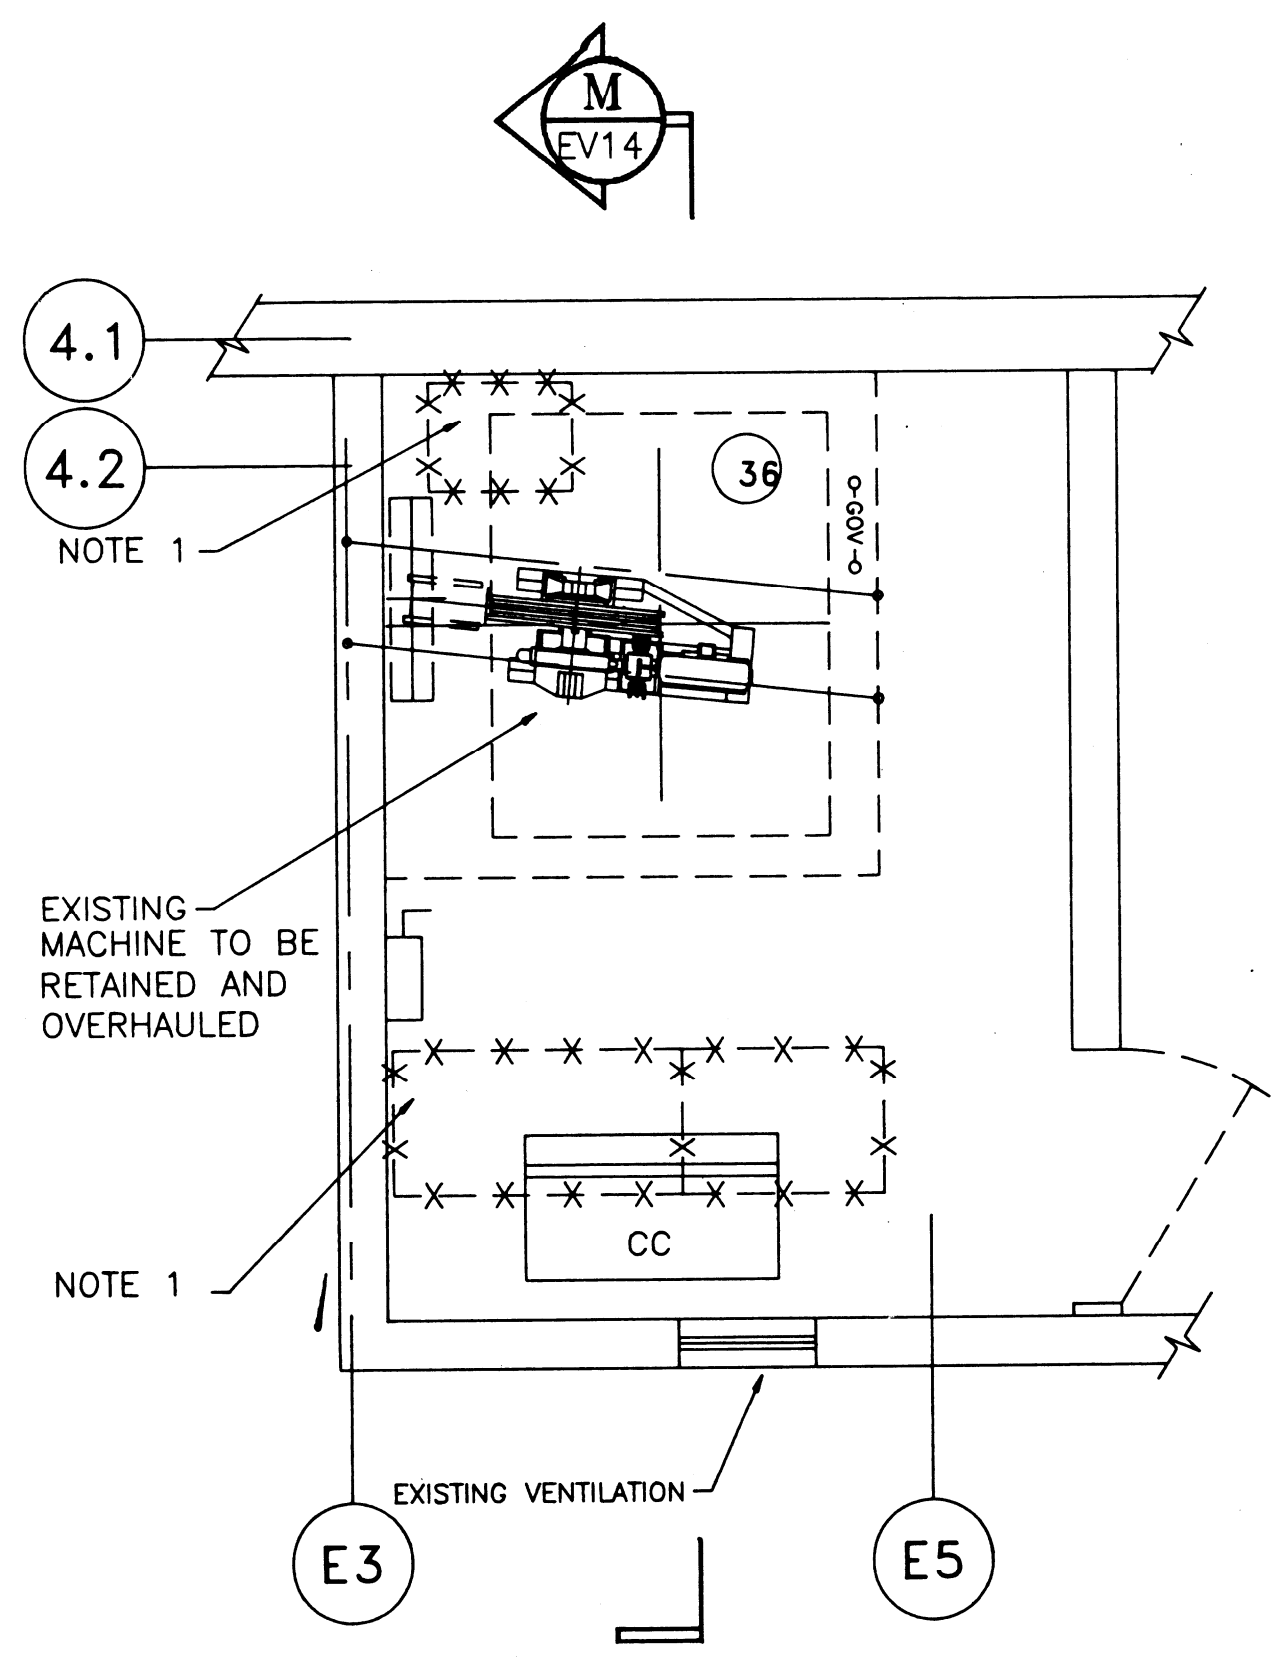


MACHINE ROOM PLAN
ELEVATOR NO. 36
SCALE: 1/4\"/>

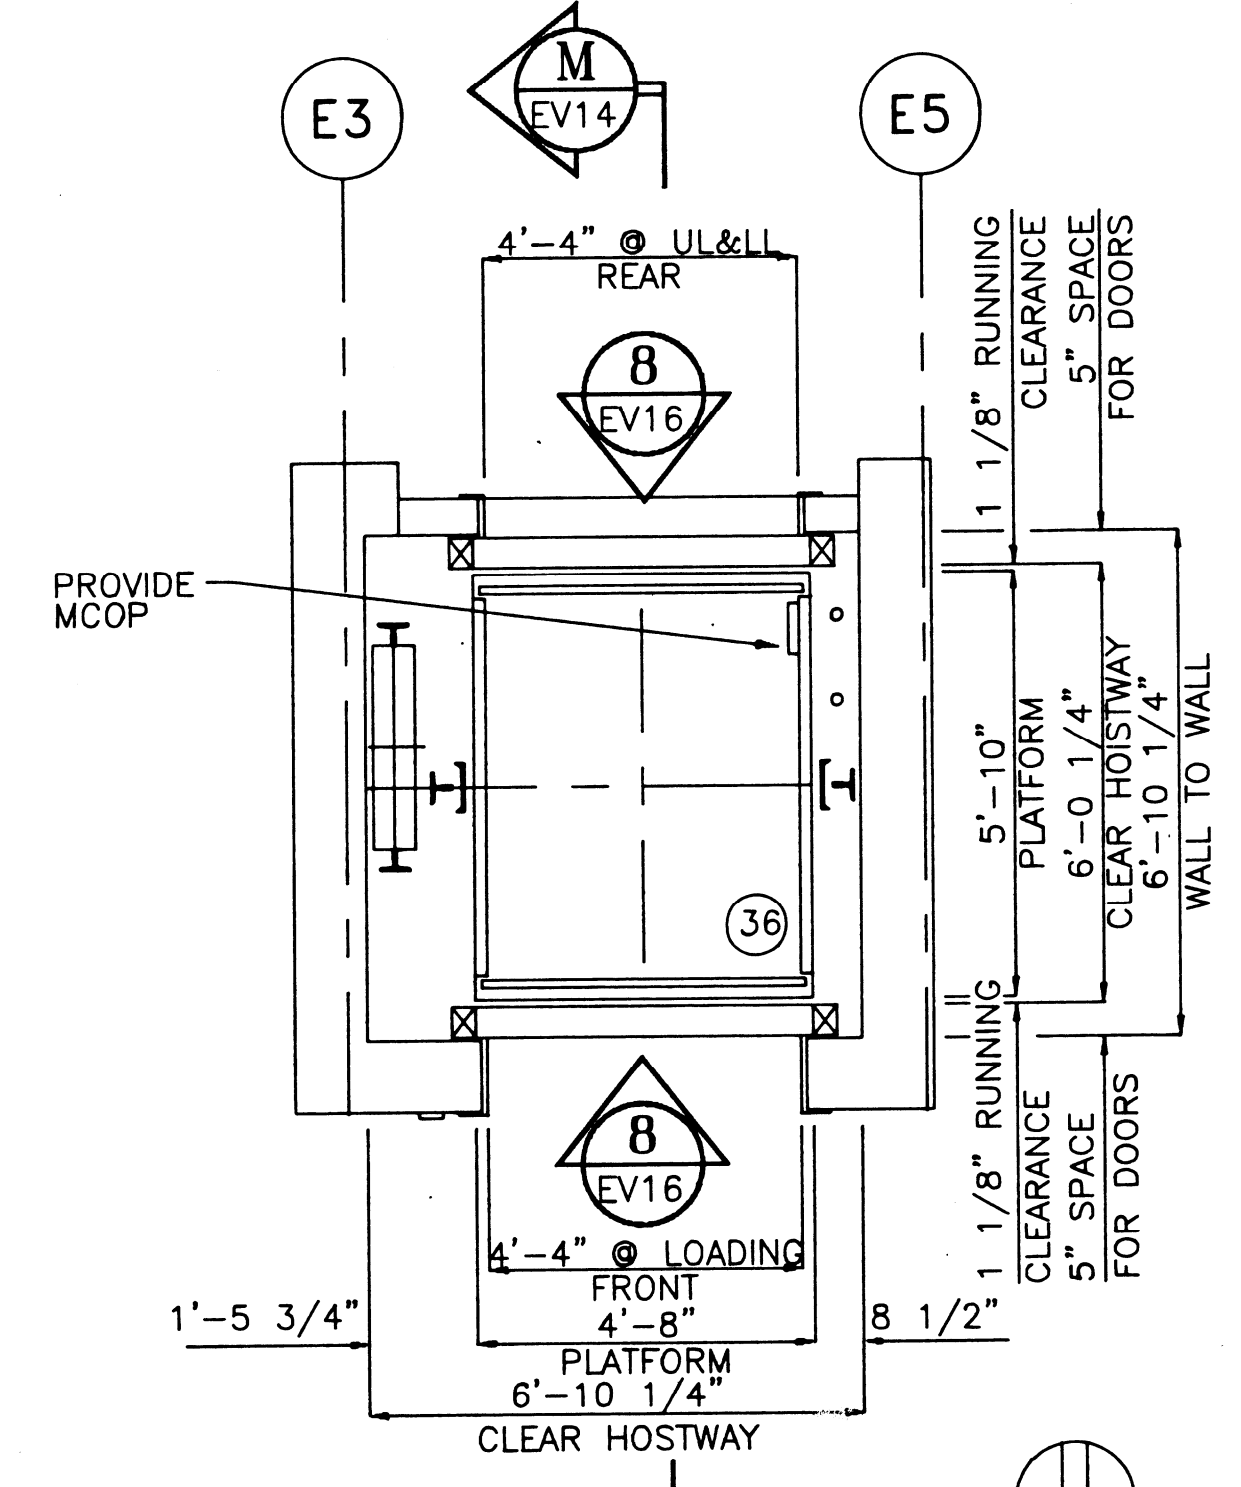

HOISTWAY PLAN
ELEVATOR NO. 36
4000 LBS. @ 100 F.P.M.
SCALE: 3/8\"/>

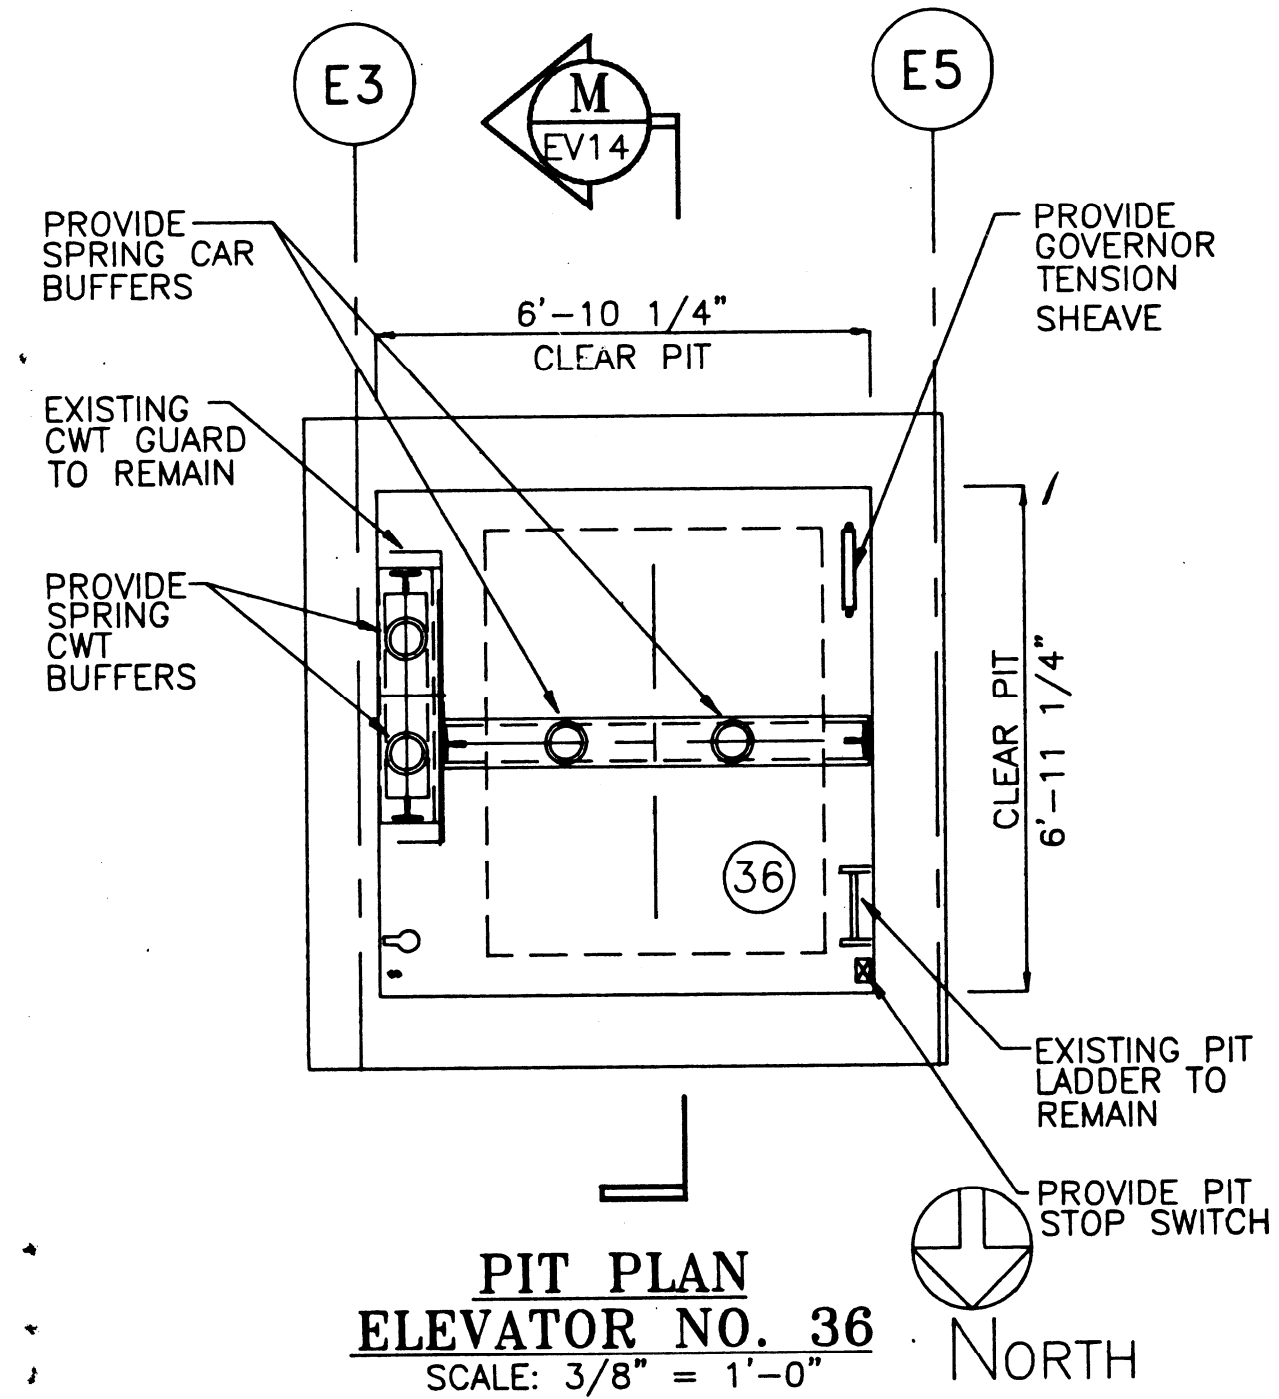


PIT PLAN
ELEVATOR NO. 36
SCALE: 3/8\"/>

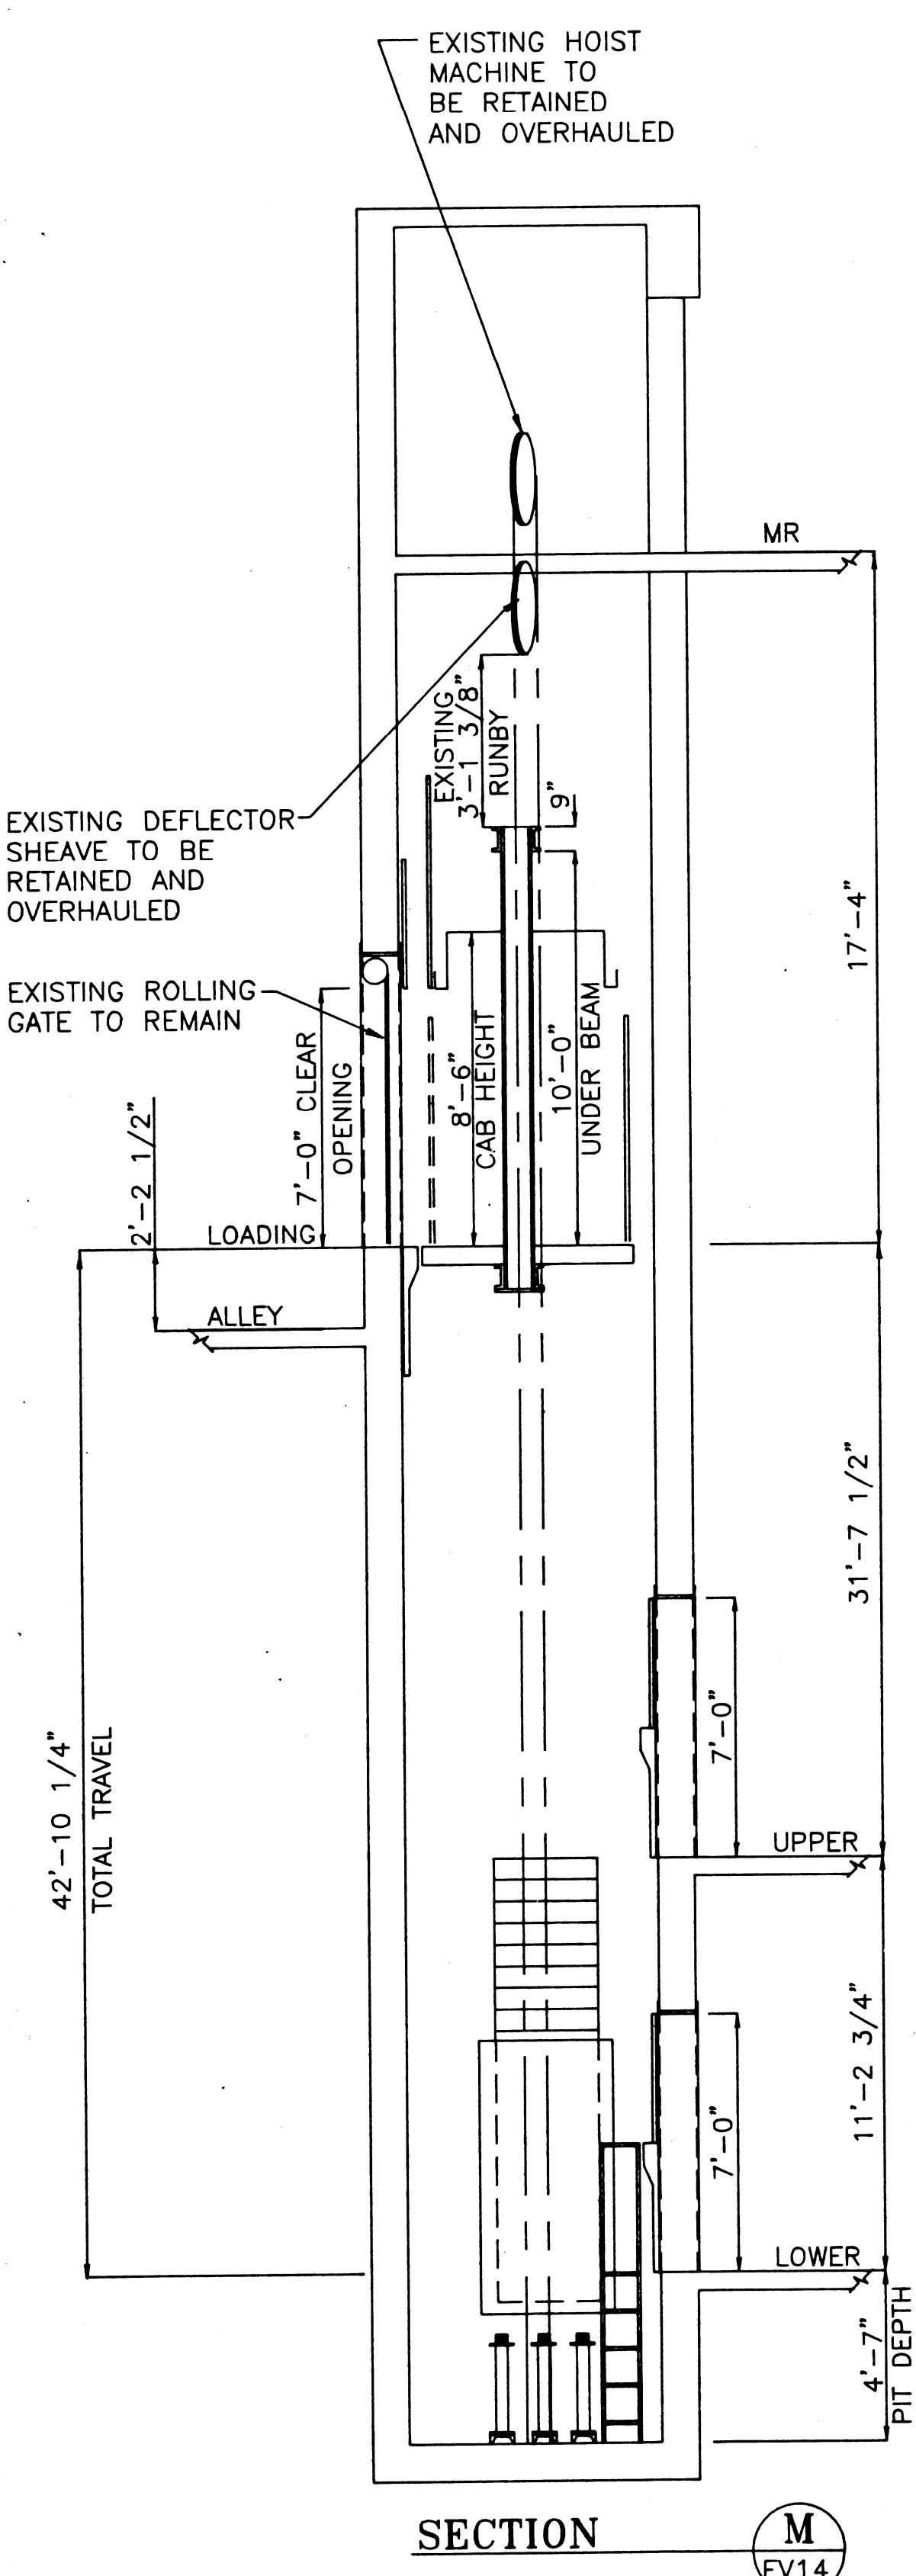

SECTION
ELEVATOR NO. 36
SCALE: 1/4\"/>

EXISTING HYDRAULIC PLUNGER CYLINDER HEAD, CASING TO BE REMOVED. PROVIDE MULTIPLE SECTION STEEL HYDRAULIC PLUNGER, CYLINDER HEAD, WATERPROOF PVC CASING AND NECESSARY MATERIALS TO INSTALL IN EXISTING WELL HOLE SEE DETAIL

STRUCTURAL INTEGRITY OF SLAB MUST BE MAINTAINED. SUBMIT DETAILS OF CONSTRUCTION METHODS EMPLOYED IN REMOVAL OF JACK FOR APPROVAL

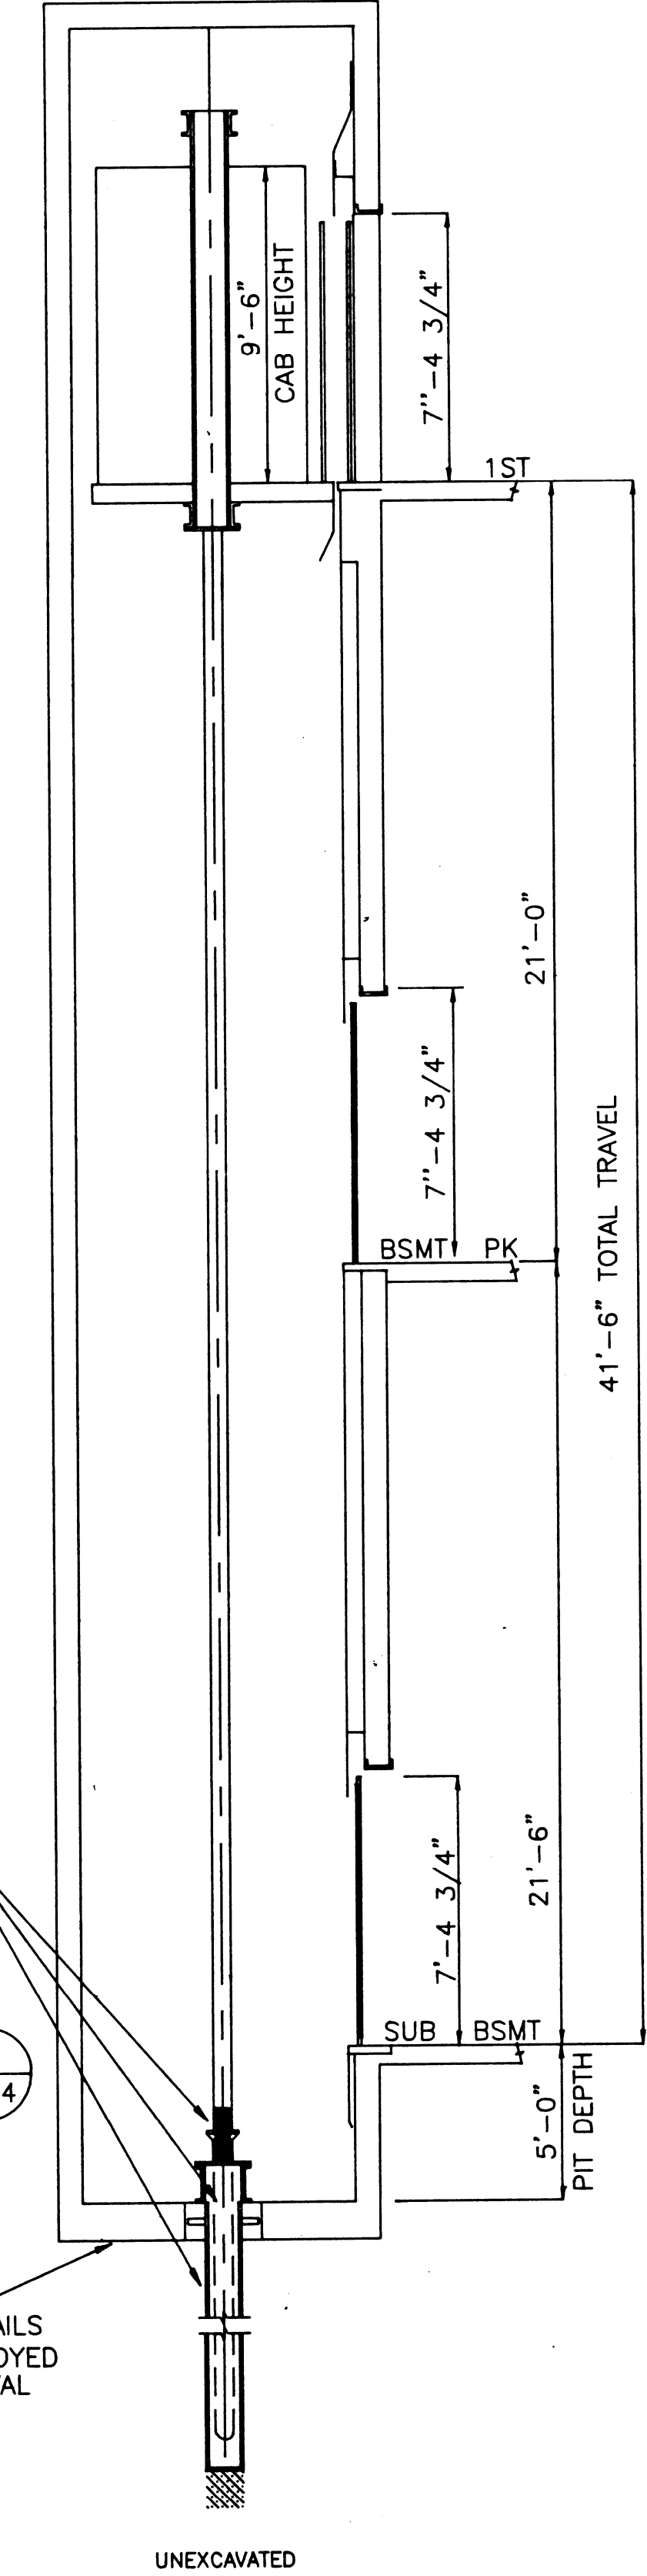

SECTION
ELEVATOR NO. 34
SCALE: 1/4\"/>

ENVIRONMENTAL SYSTEMS DESIGN		
CONSULTING ENGINEERS MECHANICAL - ELECTRICAL		
55 EAST MONROE ST.-SUITE 1660 CHICAGO, ILLINOIS 60603 (312) 372-1200		
J. MARTIN ASSOCIATES Elevator Consultants Williamsburg Commons 4 Auer Court East Brunswick, N.J. 08816-5626 908-613-9600 FAX 908-613-9696		
GENERAL SERVICES ADMINISTRATION PUBLIC BUILDING SERVICE CHICAGO, ILLINOIS		
BUILDING	NAME	E. M. DIRKSEN BUILDING
	ADDRESS	219 S. DEARBORN ST. CHICAGO IL
PROJECT	DESCRIPTION	ELEVATOR IMPROVEMENT FOR EMD BLDG
	NUMBER	1194004
	DRAWN BY	KP CKD BY LP DATE 2/23/96
	TITLE	PLANS & SECTIONS, ELEV. 34 & 36
	TYPE	3 EV 14
	NUMBER	3 EV 14
	TYPE	SERIES
		SEQUENCE